



NOTES

All dimensions in mm.
Use figured dimensions only, do not scale from this drawing.

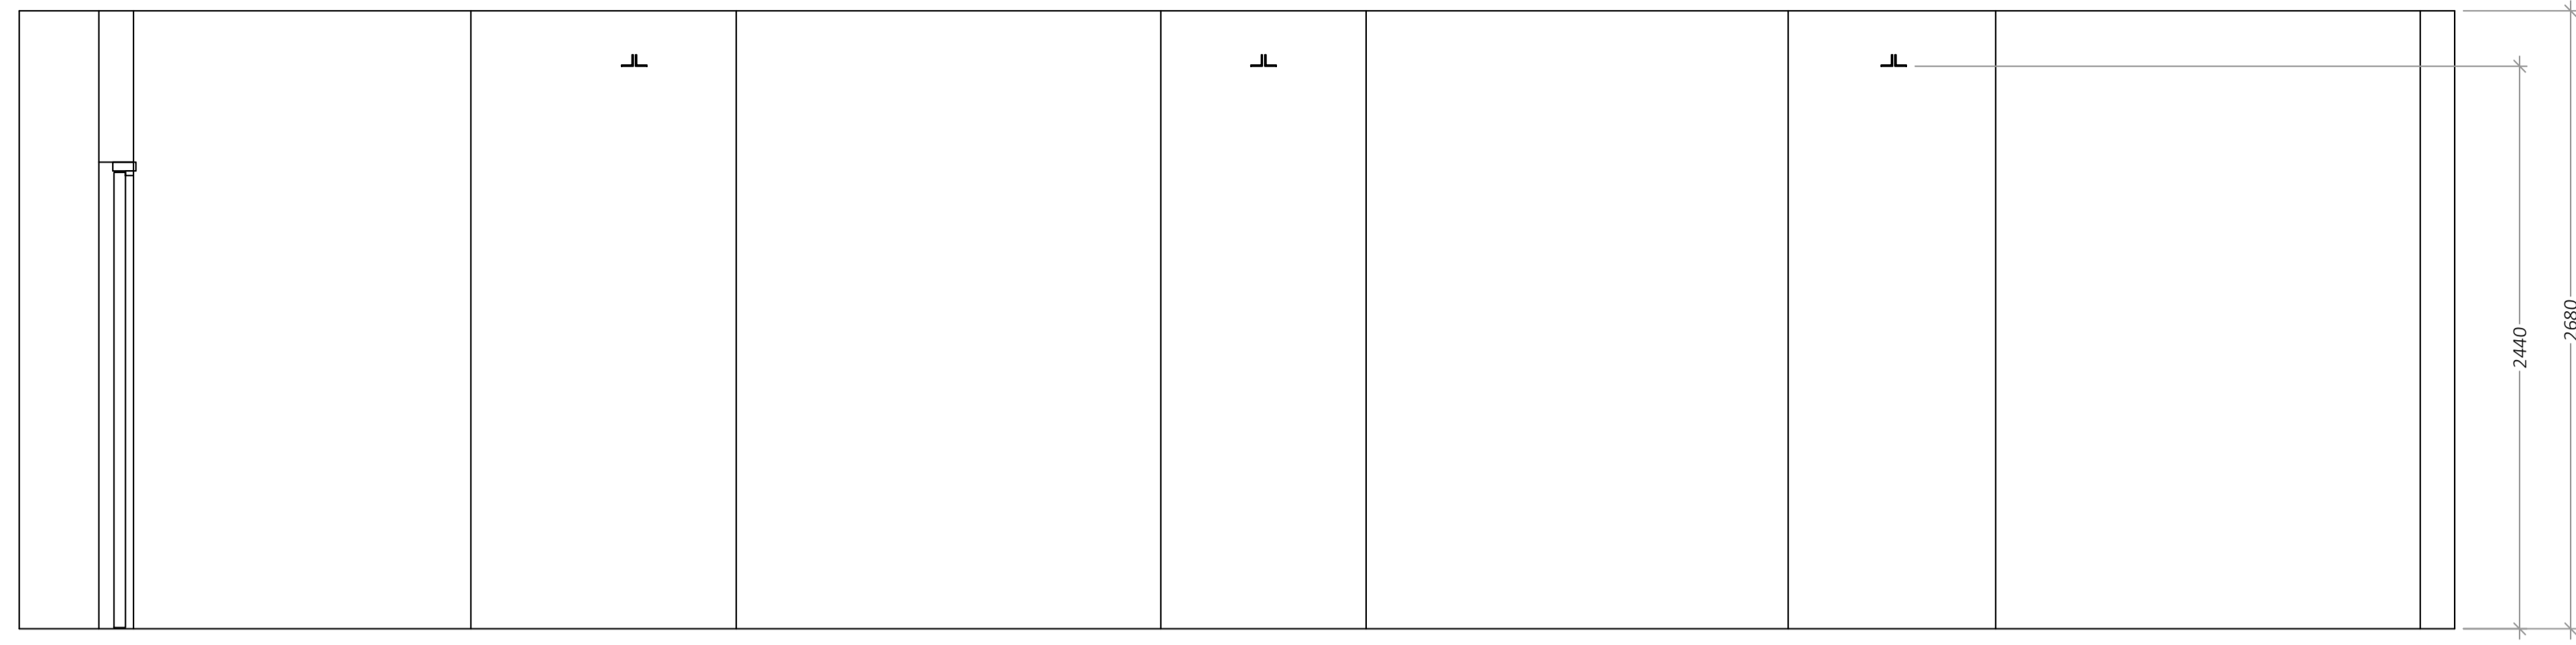

SECTION ON CENTRE LINE
Scale 1:25

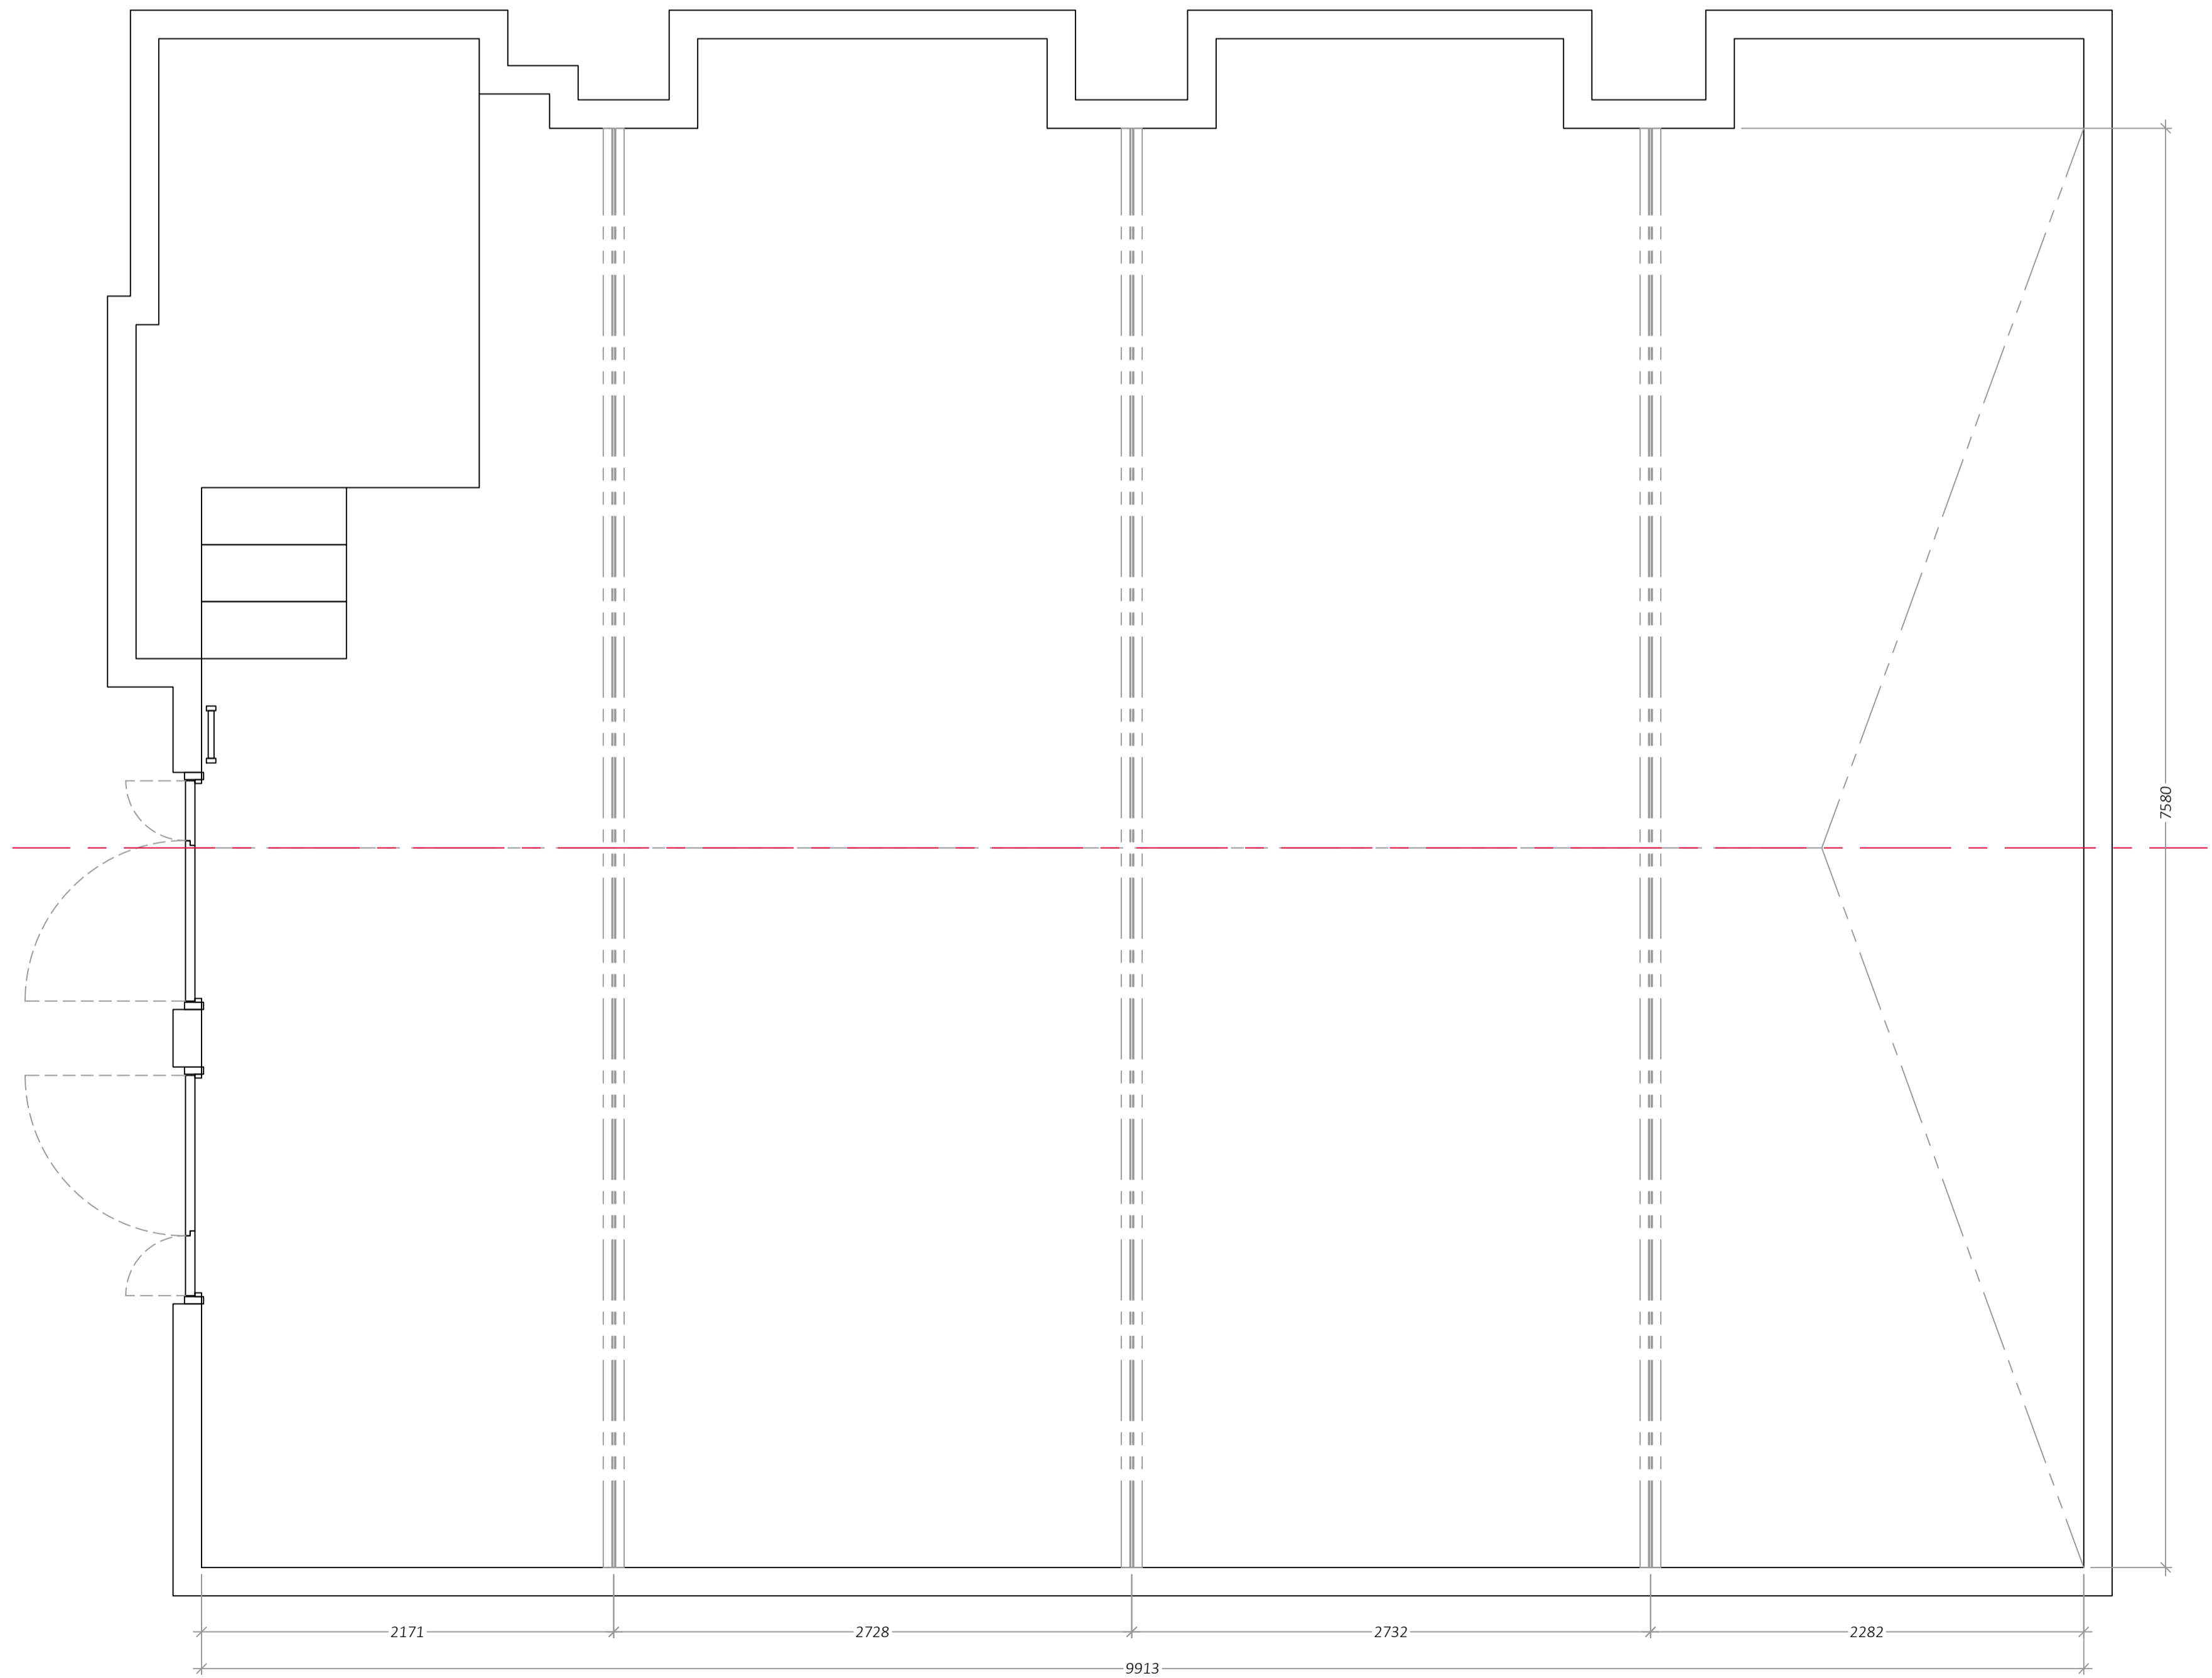

GROUND PLAN
Scale 1:25

REVISIONS



Oxford Playhouse
Beaumont Street
Oxford
OX1 2LW
Tel: +44(865) 305300
www.oxfordplayhouse.com

Producer:	
Production:	
Director:	
Designer:	
Lighting Design:	
Title:	BURTON TAYLOR STUDIO
Ground Plan & Section on Centre Line	
Scale:	1:25 @ A1
Drawn by:	Matt Britton
Date:	21.11.16
Drg. No.	