



NOTES

All dimensions in mm.
Use figured dimensions only, do not scale from this drawing.

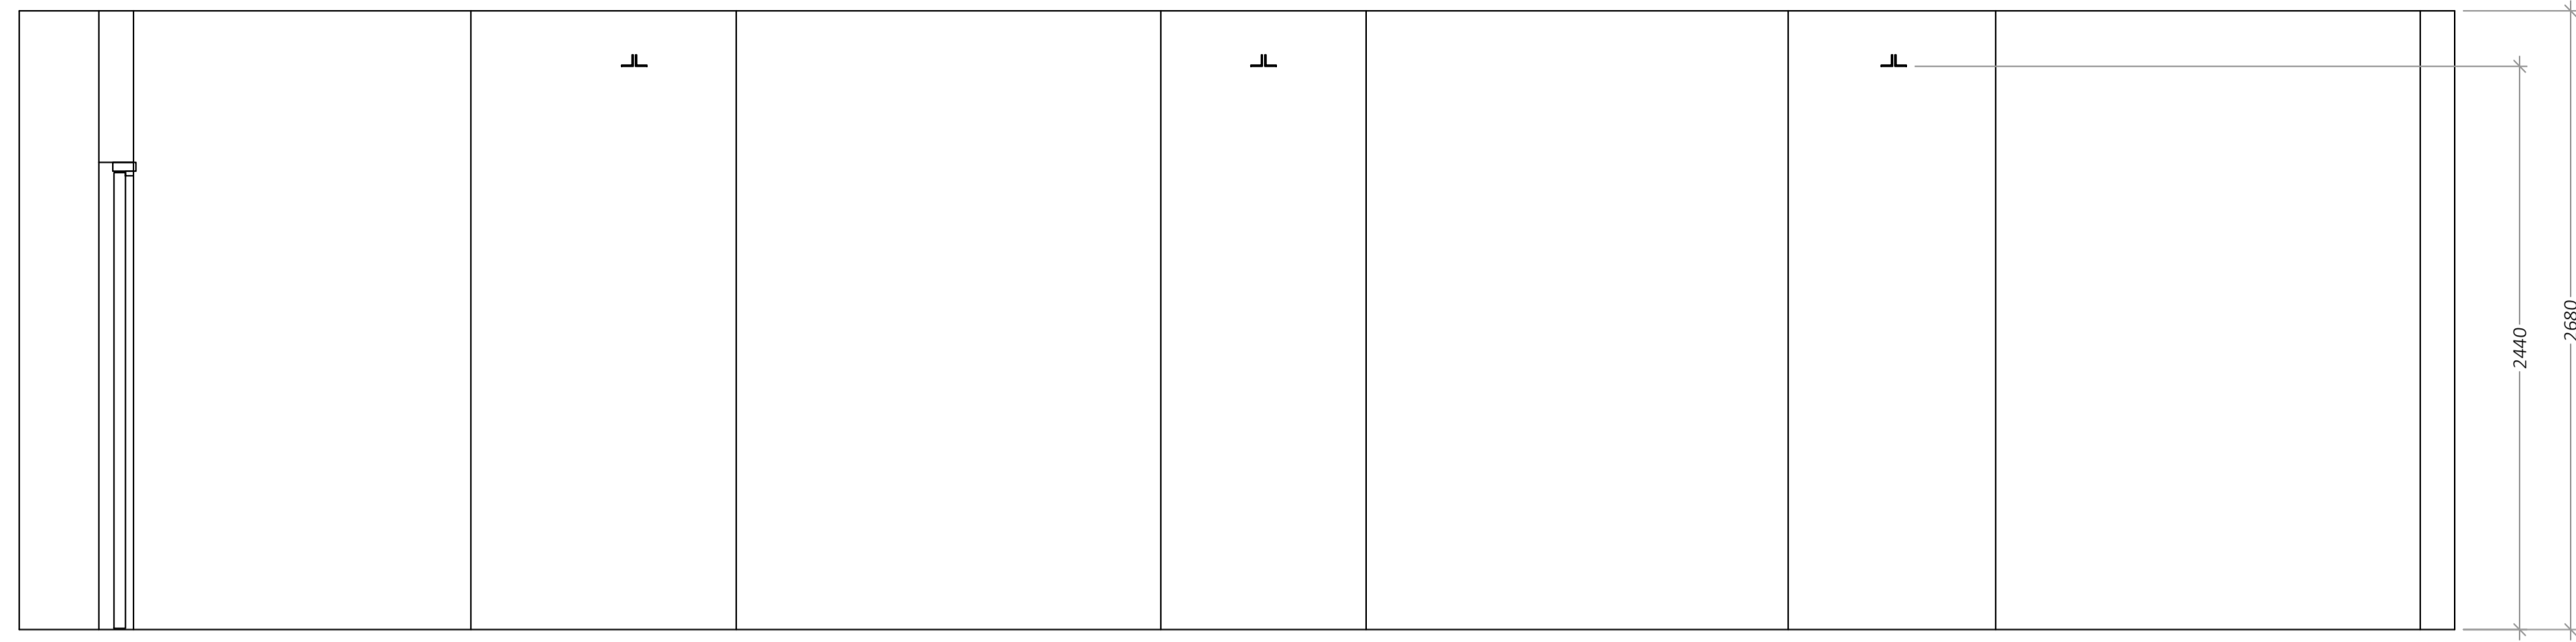


SECTION ON CENTRE LINE
Scale 1:25

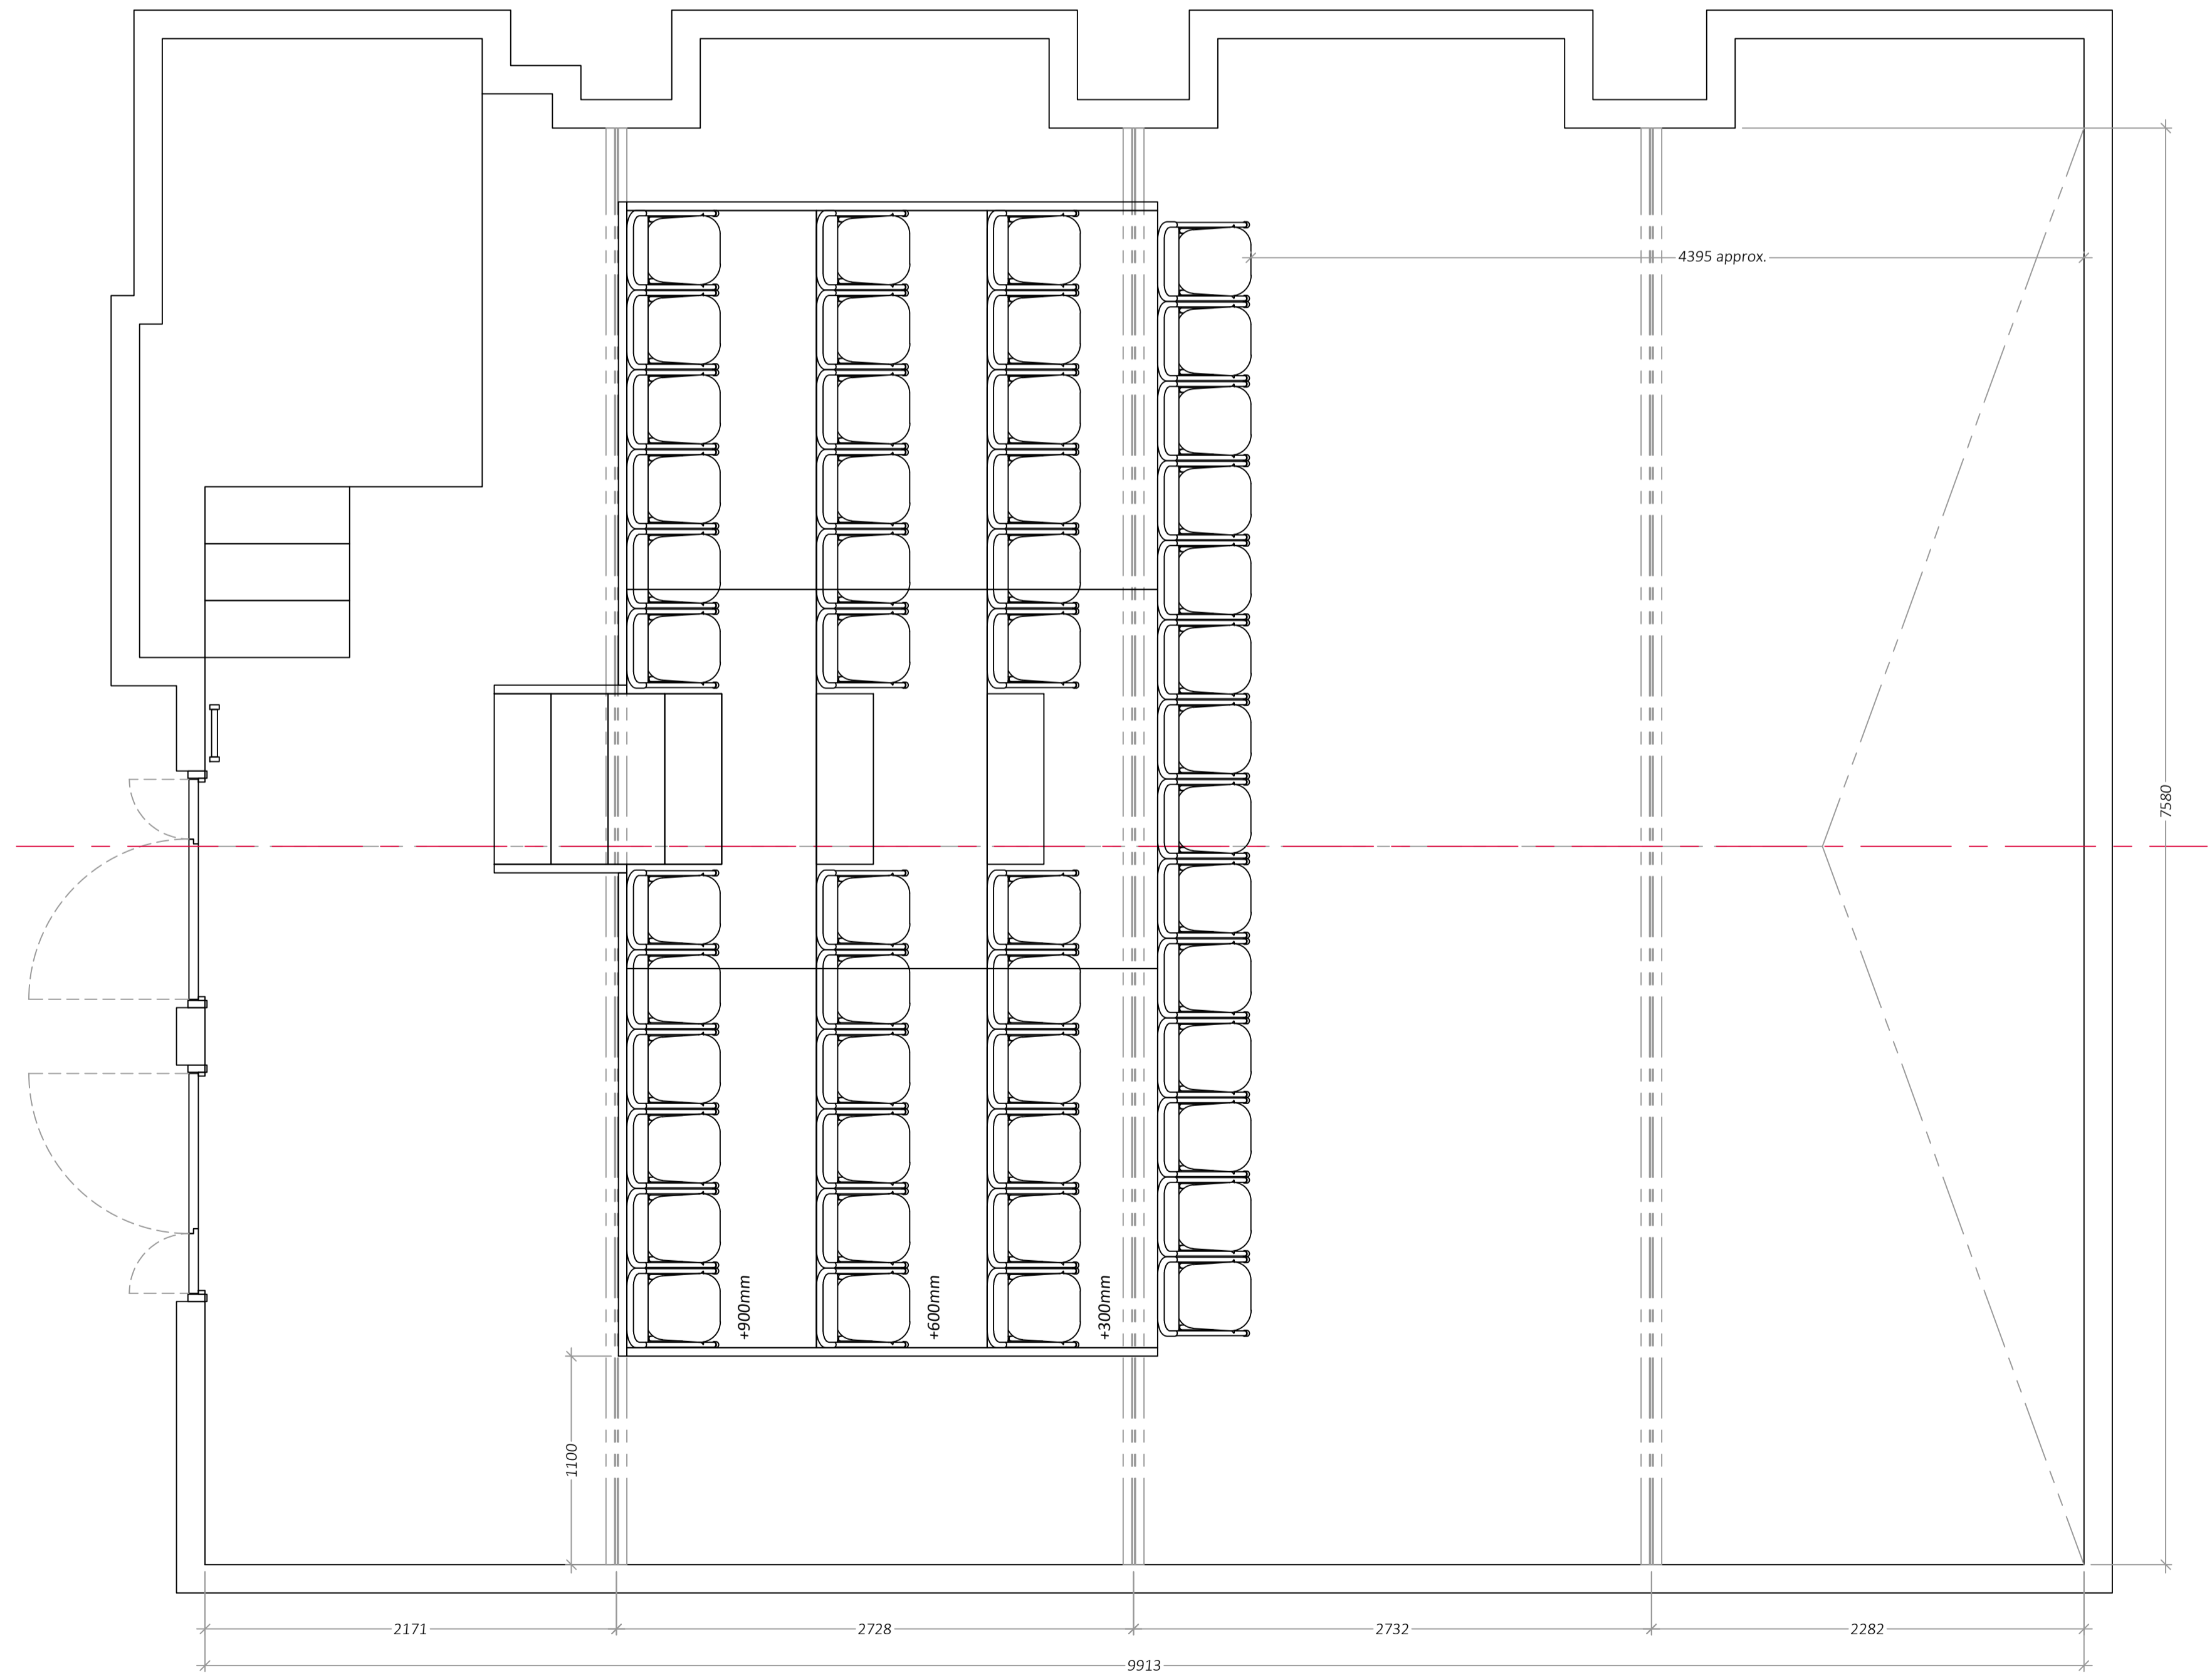

GROUND PLAN
Scale 1:25

REVISIONS

No.	Description

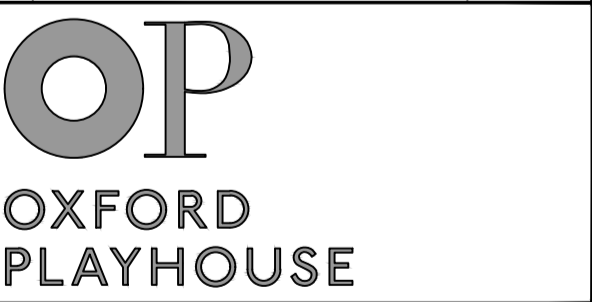

Oxford Playhouse
Beaumont Street
Oxford
OX1 2LW
Tel: +44(865) 305300
www.oxfordplayhouse.com

Producer:	
Production:	
Director:	
Designer:	
Lighting Design:	
Title:	BURTON TAYLOR STUDIO
	Ground Plan & Section END STAGE
Scale:	1:25 @ A1
Drawn by:	Matt Britton
Date:	21.11.16
Dr. No.	