


- NB**
 Counter weight sets SWL 250kg
 Motor bars SWL 400kg
- Hemp set
 - Cwt 25
 - Cwt 24
 - Motor bar 6
 - Cwt 23
 - Cwt 22
 - Cwt 21
 - Cwt 20
 - Motor bar 5
 - Cwt 19
 - Cwt 18
 - Cwt 17
 - Cwt 16
 - Motor bar 4
 - Cwt 15
 - Cwt 14
 - Cwt 13
 - Cwt 12
 - Motor bar 3
 - Cwt 11
 - Cwt 10
 - Cwt 9
 - Cwt 8
 - Motor bar 2
 - Cwt 7
 - Cwt 6
 - Cwt 5
 - Cwt 4
 - Cwt 3
 - Motor bar 1
 - Cwt 2
 - Cwt 1

NOTES

REVISIONS

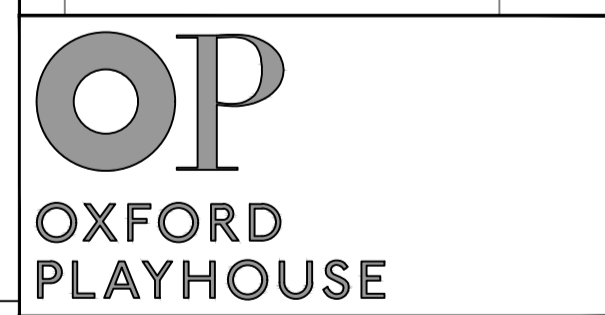

Oxford Playhouse
 Beaumont Street
 Oxford
 OX1 2LW
 Tel: +44(865) 305300
 www.oxfordplayhouse.com

Producer: OXFORD PLAYHOUSE
 Production: CINDERELLA
 Director: STEVE MARMION
 Designer: KORKY PAUL/LIZ COOKE
 Lighting Design: ASHLEY BALE
 Title: OXFORD PLAYHOUSE
 GROUNDPLAN

Scale: 1:25 @ A1
 Drawn by: Matt Britton
 Date: 03.06.16
 Drg. No.